


**ELK'S RIDGE SUBDIVISION
FINAL PLAT**
PART OF THE SE/4 SEC 17, T14N, R5E, SLB&M
GARDEN CITY, RICH COUNTY, UTAH
AUGUST 2001

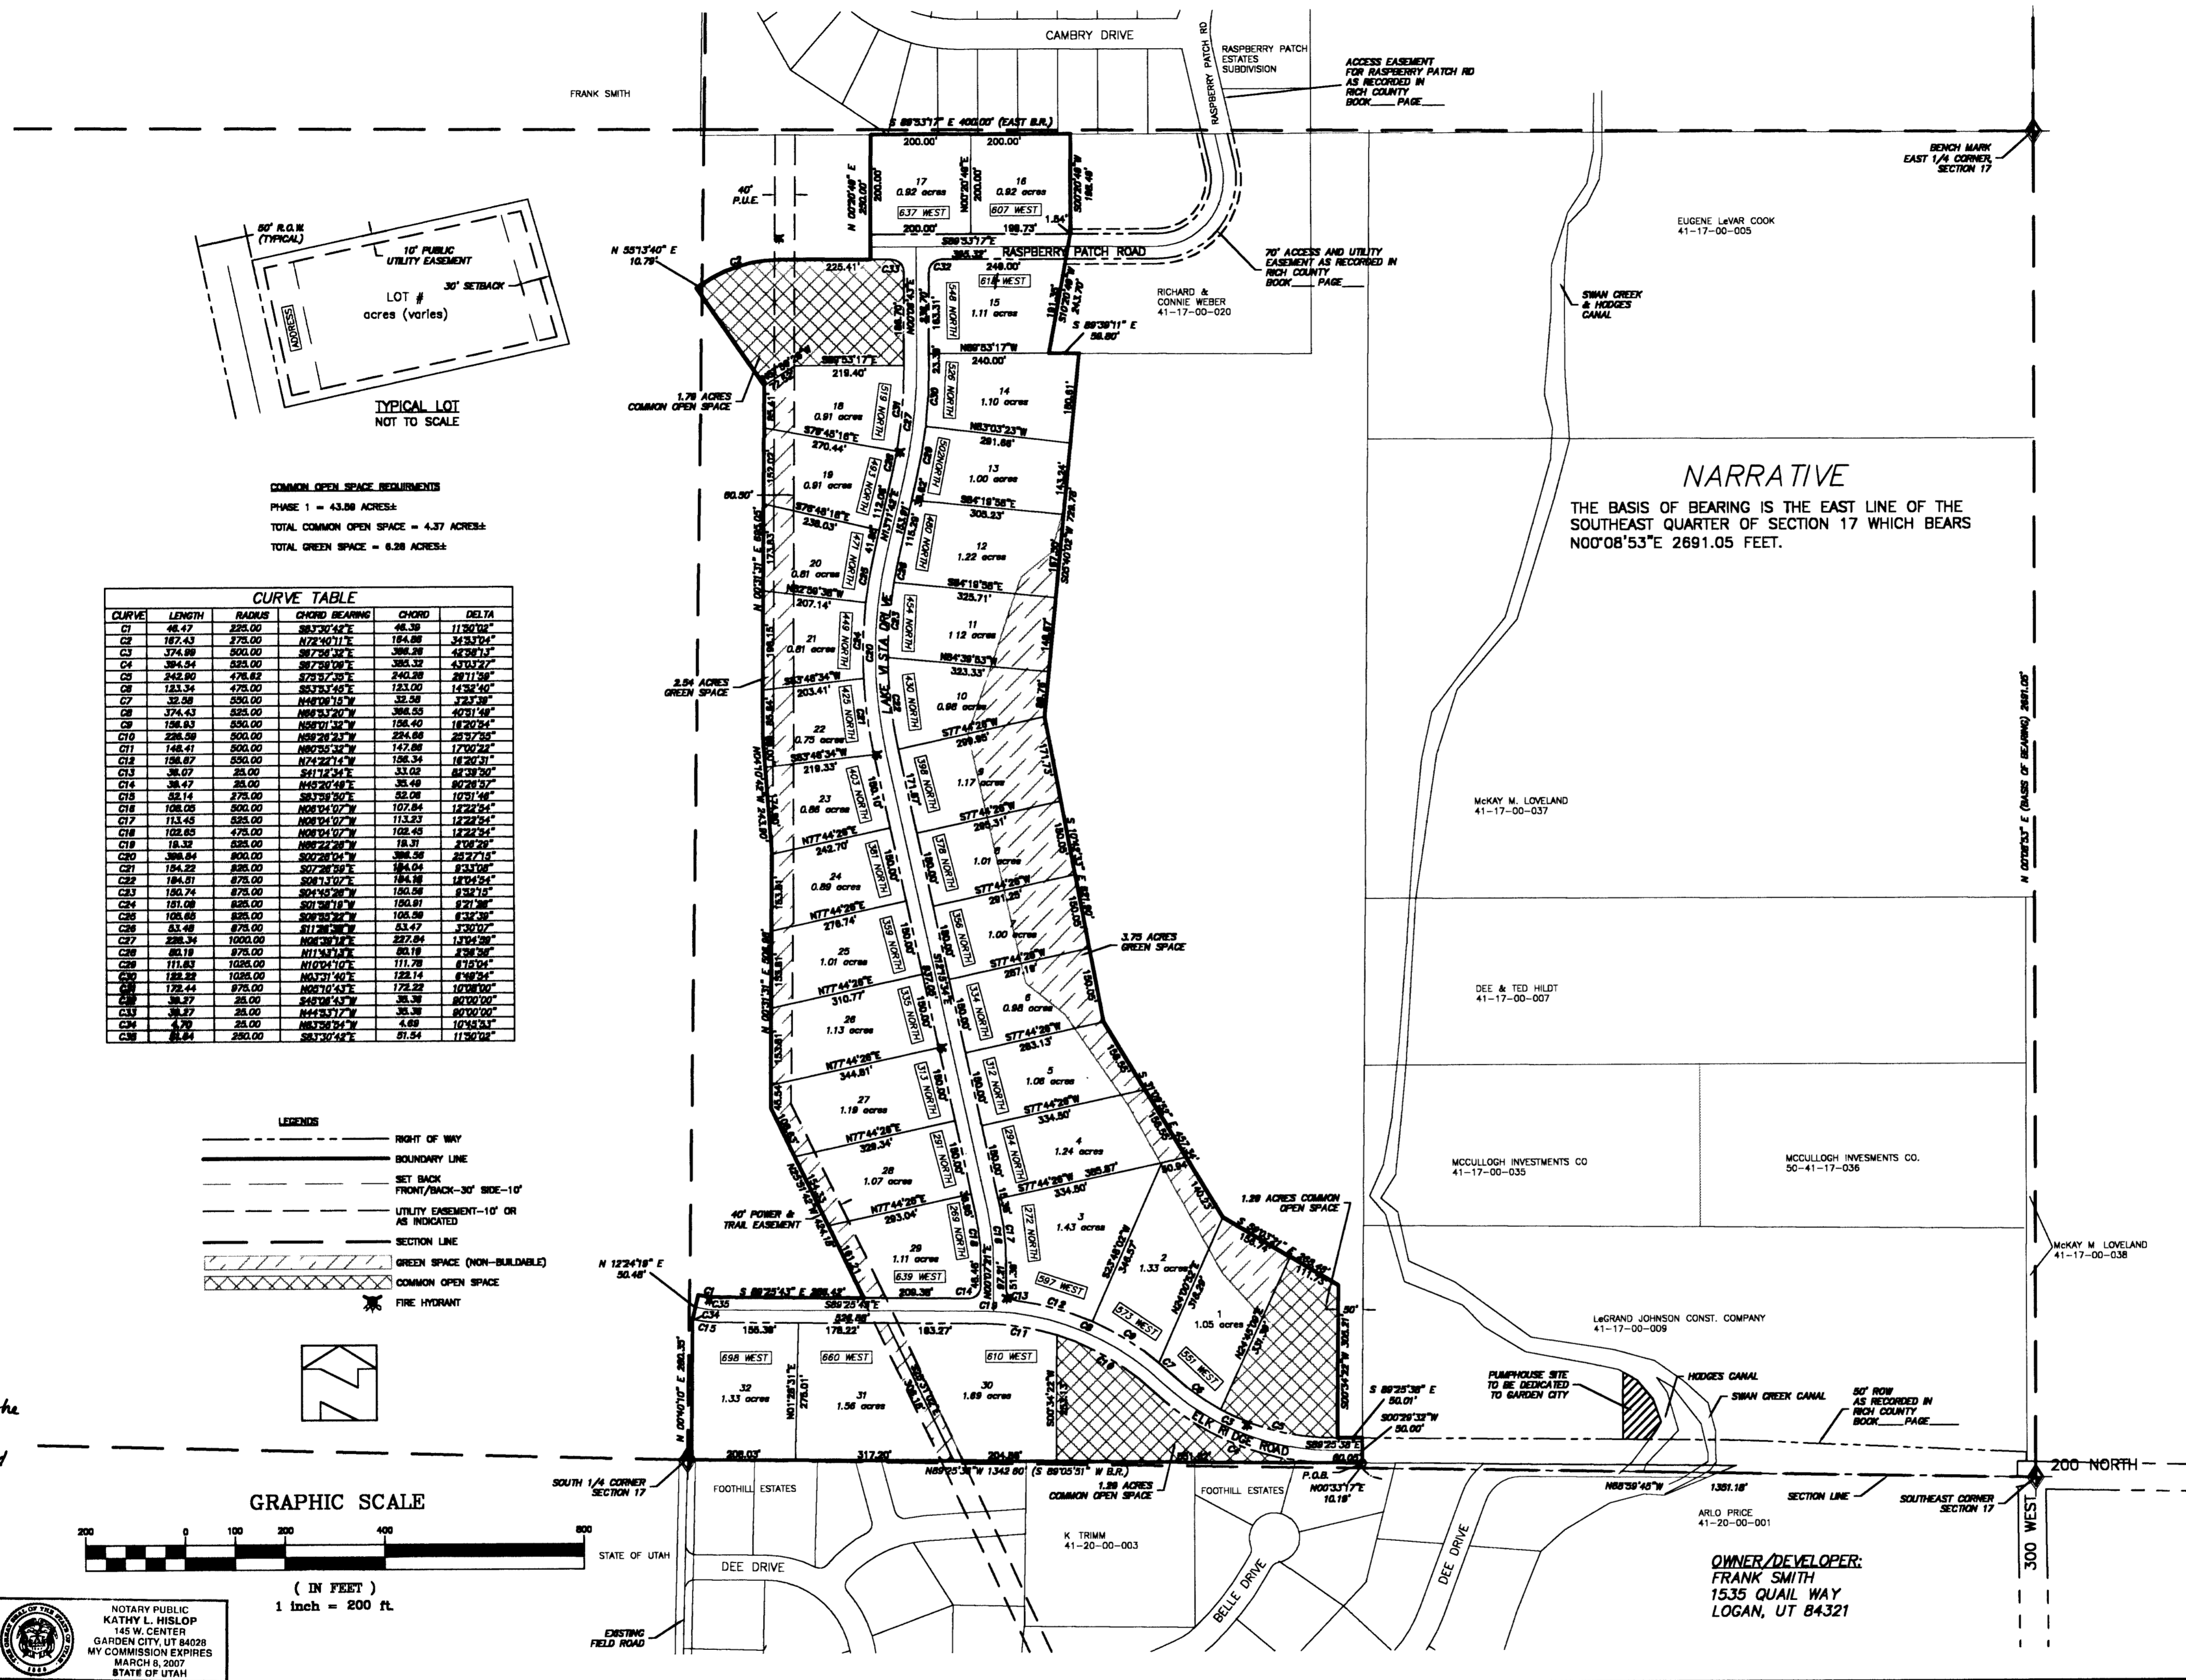

Personal Acknowledgement
State of Utah
County of Rich
On this 31st day of December, 2003, Personally appeared before me Sabrina J. Smith, who being duly sworn did say that she is the owner of the above described property and that the foregoing instrument was signed by her, and she acknowledged to me that she executed the same.
Kathy L. Hisslop
Notary
My Commission Expires: March 8, 2005
Residing in Garden City, Utah

NARRATIVE
THE BASIS OF BEARING IS THE EAST LINE OF THE SOUTHEAST QUARTER OF SECTION 17 WHICH BEARS N00°08'53"E 2691.05 FEET.

SURVEY CERTIFICATE
I, TIM V. GIBBONS, DO HEREBY CERTIFY THAT I AM A REGISTERED LAND SURVEYOR, AND THAT I HOLD CERTIFICATE NO. 15697 AS PRESCRIBED BY THE LAWS OF THE STATE OF UTAH. I FURTHER CERTIFY THAT BY THE AUTHORITY OF THE OWNERS I HAVE MADE AND/OR SUPERVISED THIS SURVEY OF THE ELK'S RIDGE SUBDIVISION. I FURTHER CERTIFY THAT THE LAND DESCRIBED HEREIN HAS BEEN SUBDIVIDED INTO 35 LOTS, IDENTIFIED HEREIN AS LOTS 1-32.
TIM V. GIBBONS
REGISTERED LAND SURVEYOR
NO. 15697
STATE OF UTAH
R.L.S. NO. 15697
DATE 8/2/01

BOUNDARY DESCRIPTION
A PART OF THE SOUTHEAST QUARTER OF SECTION 17 TOWNSHIP 14 NORTH, RANGE 5 EAST OF THE SALT LAKE BASE AND MERIDIAN, LOCATED IN RICH COUNTY, UTAH.
COMMENCING AT THE REBAR MONUMENT FOUND AT THE SOUTHEAST CORNER OF SECTION 17, TOWNSHIP 14 NORTH, RANGE 5 EAST OF THE SALT LAKE BASE AND MERIDIAN AND RUNNING THENCE N88°59'45"W ALONG THE SOUTH LINE OF SAID SECTION 1351.18 FEET; THENCE LEAVING SAID SECTION LINE N00°33'17"E 10.19 FEET TO A POINT IN THE NORTH BOUNDARY LINE OF FOOTHILL ESTATES SUBDIVISION TO THE TRUE POINT OF BEGINNING, SAID POINT BEING ON THE SOUTH R.O.W. LINE OF ELK RIDGE ROAD; THENCE N89°25'36"W ALONG SAID BOUNDARY LINE 1342.60 FEET; THENCE N00°40'10"E 280.35 FEET TO A POINT IN THE SOUTH R.O.W. LINE OF ELK RIDGE ROAD; THENCE N12°24'19"E 50.48 FEET TO A POINT IN THE NORTH R.O.W. LINE OF SAID ROAD; THENCE SOUTHEASTERLY ALONG THE NORTH R.O.W. LINE OF SAID ROAD ALONG A CURVE TO THE LEFT OF A 225 FOOT RADIUS 46.47 FEET LONG, (CHORD BEARS S83°30'42"E 46.39 FEET); THENCE S89°25'43"E 286.42 FEET ALONG THE NORTH R.O.W. LINE OF SAID ROAD; THENCE N25°51'42"W 424.18 FEET; THENCE N00°31'31"E 508.98 FEET; THENCE N04°10'42"W 243.90 FEET; THENCE N00°31'31"E 695.05 FEET; THENCE N34°48'20"W 237.31 FEET TO A POINT IN THE SOUTH R.O.W. LINE OF RASPBERRY PATCH ROAD; THENCE N55°13'40"E ALONG THE SOUTH R.O.W. LINE OF SAID ROAD 10.79 FEET; THENCE NORTHEASTERLY ALONG SAID ROW LINE ALONG A CURVE TO THE RIGHT OF A 275.00 FOOT RADIUS 167.43 FEET LONG, (CHORD BEARS N72°40'11"E 164.86 FEET); THENCE S89°53'17"E 183.50 FEET; THENCE N00°20'49"E 250.00 FEET TO A POINT IN THE SOUTH BOUNDARY LINE OF RASPBERRY PATCH ESTATES SUBDIVISION; THENCE S89°53'17"E ALONG SAID BOUNDARY LINE 400.00 FEET; THENCE S00°20'49"W ALONG THE WEST BOUNDARY LINE OF PARCEL #41-17-00-020 198.49 FEET; THENCE S10°20'49"W ALONG SAID PARCEL 243.70 FEET; THENCE S89°39'11"E ALONG THE SOUTH BOUNDARY LINE OF SAID PARCEL 59.80 FEET; THENCE S05°40'02"W 729.78 FEET; THENCE S10°42'33"E 621.90 FEET; THENCE S31°09'52"E 457.34 FEET; THENCE S59°03'21"E 268.48 FEET; THENCE S00°34'22"W 305.21 FEET TO POINT IN THE NORTH R.O.W. LINE OF ELK RIDGE ROAD; THENCE S89°25'38"E ALONG SAID R.O.W. LINE 50.01 FEET; THENCE S00°29'32"W 50.00 FEET TO THE POINT OF BEGINNING, CONTAINING 43.59 ACRES MORE OR LESS AND 32 LOTS.

OWNER'S DEDICATION
THE UNDERSIGNED IS THE FEE SIMPLE OWNER OF THE HEREIN DESCRIBED TRACT OF LAND AND CONSENTS TO THE RECORDATION OF THIS SURVEY SUBDIVIDING THE LAND INTO 32 SEPARATE PARCELS TO BE KNOWN AS THE ELK'S RIDGE SUBDIVISION PHASE I; THE UNDERSIGNED OWNER ALSO HEREBY DEDICATES TO GARDEN CITY, THE BEAR LAKE SPECIAL SERVICE DISTRICT AND ALL OTHER APPLICABLE MUNICIPAL AUTHORITIES NONEXCLUSIVE UTILITY EASEMENTS AS SHOWN ON THIS SUBDIVISION FOR THE PURPOSE OF PROVIDING UTILITY SERVICES, TOGETHER WITH RIGHT TO INSTALL, USE, MAINTAIN AND REPLACE SUCH UTILITIES. OPEN SPACES ARE HEREBY DEDICATED TO THE HOMEOWNERS OF ELK'S RIDGE SUBDIVISION FOR THERE USE AND ENJOYMENT.

IN WITNESS HAVE HEREUNTO SET OUR SIGNATURE THIS 10th DAY OF August A.D. 2001.
Frank L. Smith III
Sabrina J. Smith 12/31/03

CORPORATE ACKNOWLEDGMENT
STATE OF UTAH
COUNTY OF RICH
ON THIS _____ DAY OF _____ 2001, PERSONALLY APPEARED BEFORE ME _____, WHO BEING DULY SWORN DID SAY THAT HE/SHE IS THE OWNER AND THAT THE FOREGOING INSTRUMENT WAS SIGNED ON BEHALF OF SAID CORPORATION, AND HE/SHE ACKNOWLEDGED TO ME THAT SAID CORPORATION EXECUTED THE SAME.

PERSONAL ACKNOWLEDGEMENT
STATE OF UTAH
COUNTY OF RICH
ON THIS 10th DAY OF August 2001, PERSONALLY APPEARED BEFORE ME Frank L. Smith III, WHO BEING DULY SWORN DID SAY THAT HE/SHE IS THE OWNER OF THE ABOVE DESCRIBED PROPERTY AND THAT THE FOREGOING INSTRUMENT WAS SIGNED BY HIM/HER, AND HE/SHE ACKNOWLEDGED TO ME THAT HE/SHE EXECUTED THE SAME.
Teresa Bruce
NOTARY PUBLIC
MY COMMISSION EXPIRES 8-11-2001

NOTE:
1) ALL REQUIRED PUBLIC IMPROVEMENTS AND UTILITIES SHALL BE PAID BY OWNER AND NOT GARDEN CITY.
2) ALL ROADS ARE PRIVATE. ALL ROADS ARE TO BE UTILIZED FOR ACCESS AND PUBLIC UTILITIES.
3) BENCHMARK-EAST 1/4 CORNER SECTION 17 ELEVATION=5905.74'
4) ALL RIGHT-OF-WAYS (ROW) HAVE A WIDTH OF 50 FEET.

PLANNING COMMISSION APPROVAL
APPROVED THIS 10th DAY OF March A.D. 2001 BY THE GARDEN CITY PLANNING AND ZONING COMMISSION.
Chairperson

MAYOR APPROVAL AND ACCEPTANCE
PRESENTED TO THE GARDEN CITY COUNCIL THIS 14th DAY OF March A.D. 2001. AT WHICH TIME THIS SUBDIVISION WAS APPROVED AND ACCEPTED.
Mayor

BEAR LAKE SPECIAL SERVICE DISTRICT
APPROVED THIS 1st DAY OF Dec. A.D. 2001 BY THE BEAR LAKE SPECIAL SERVICE DISTRICT.
District Sanitarian

COUNTY RECORDER'S NO. 62808
STATE OF UTAH, COUNTY OF RICH, RECORDED AND FILED AT THE REQUEST OF TOWN OF GARDEN CITY
DATE 12/31/03 TIME 3:27 pm FEE \$62.00
ABSTRACTED
BOOK W9 PAGE 269
INDEX FILED IN: FILE OF PLATS
County Recorder

APPROVAL AS TO FORM
APPROVED AS TO FORM THIS 26 DAY OF November A.D. 2001.
Attorney

CITY ENGINEER'S CERTIFICATE
I CERTIFY THAT I HAVE EXAMINED THIS PLAT AND FIND IT TO BE CORRECT AND IN ACCORDANCE WITH THE INFORMATION ON FILE IN THIS OFFICE.
August 2, 2001
City Engineer

CACHE • LANDMARK ENGINEERING
666 NORTH MAIN SUITE 303
PHONE: (435) 785-7600
LOGAN, UTAH 84321
FAX: (435) 785-2882
DATE: 08/02/01
CALCULATIONS: LJA
DRAWING: LJA
CHECKED BY: LJA
APPROVED BY: TVG
JOB#: 00546-02
LOCATION: GARDEN CITY